


BBEC EASEMENT  
(SEE NOTE 5)

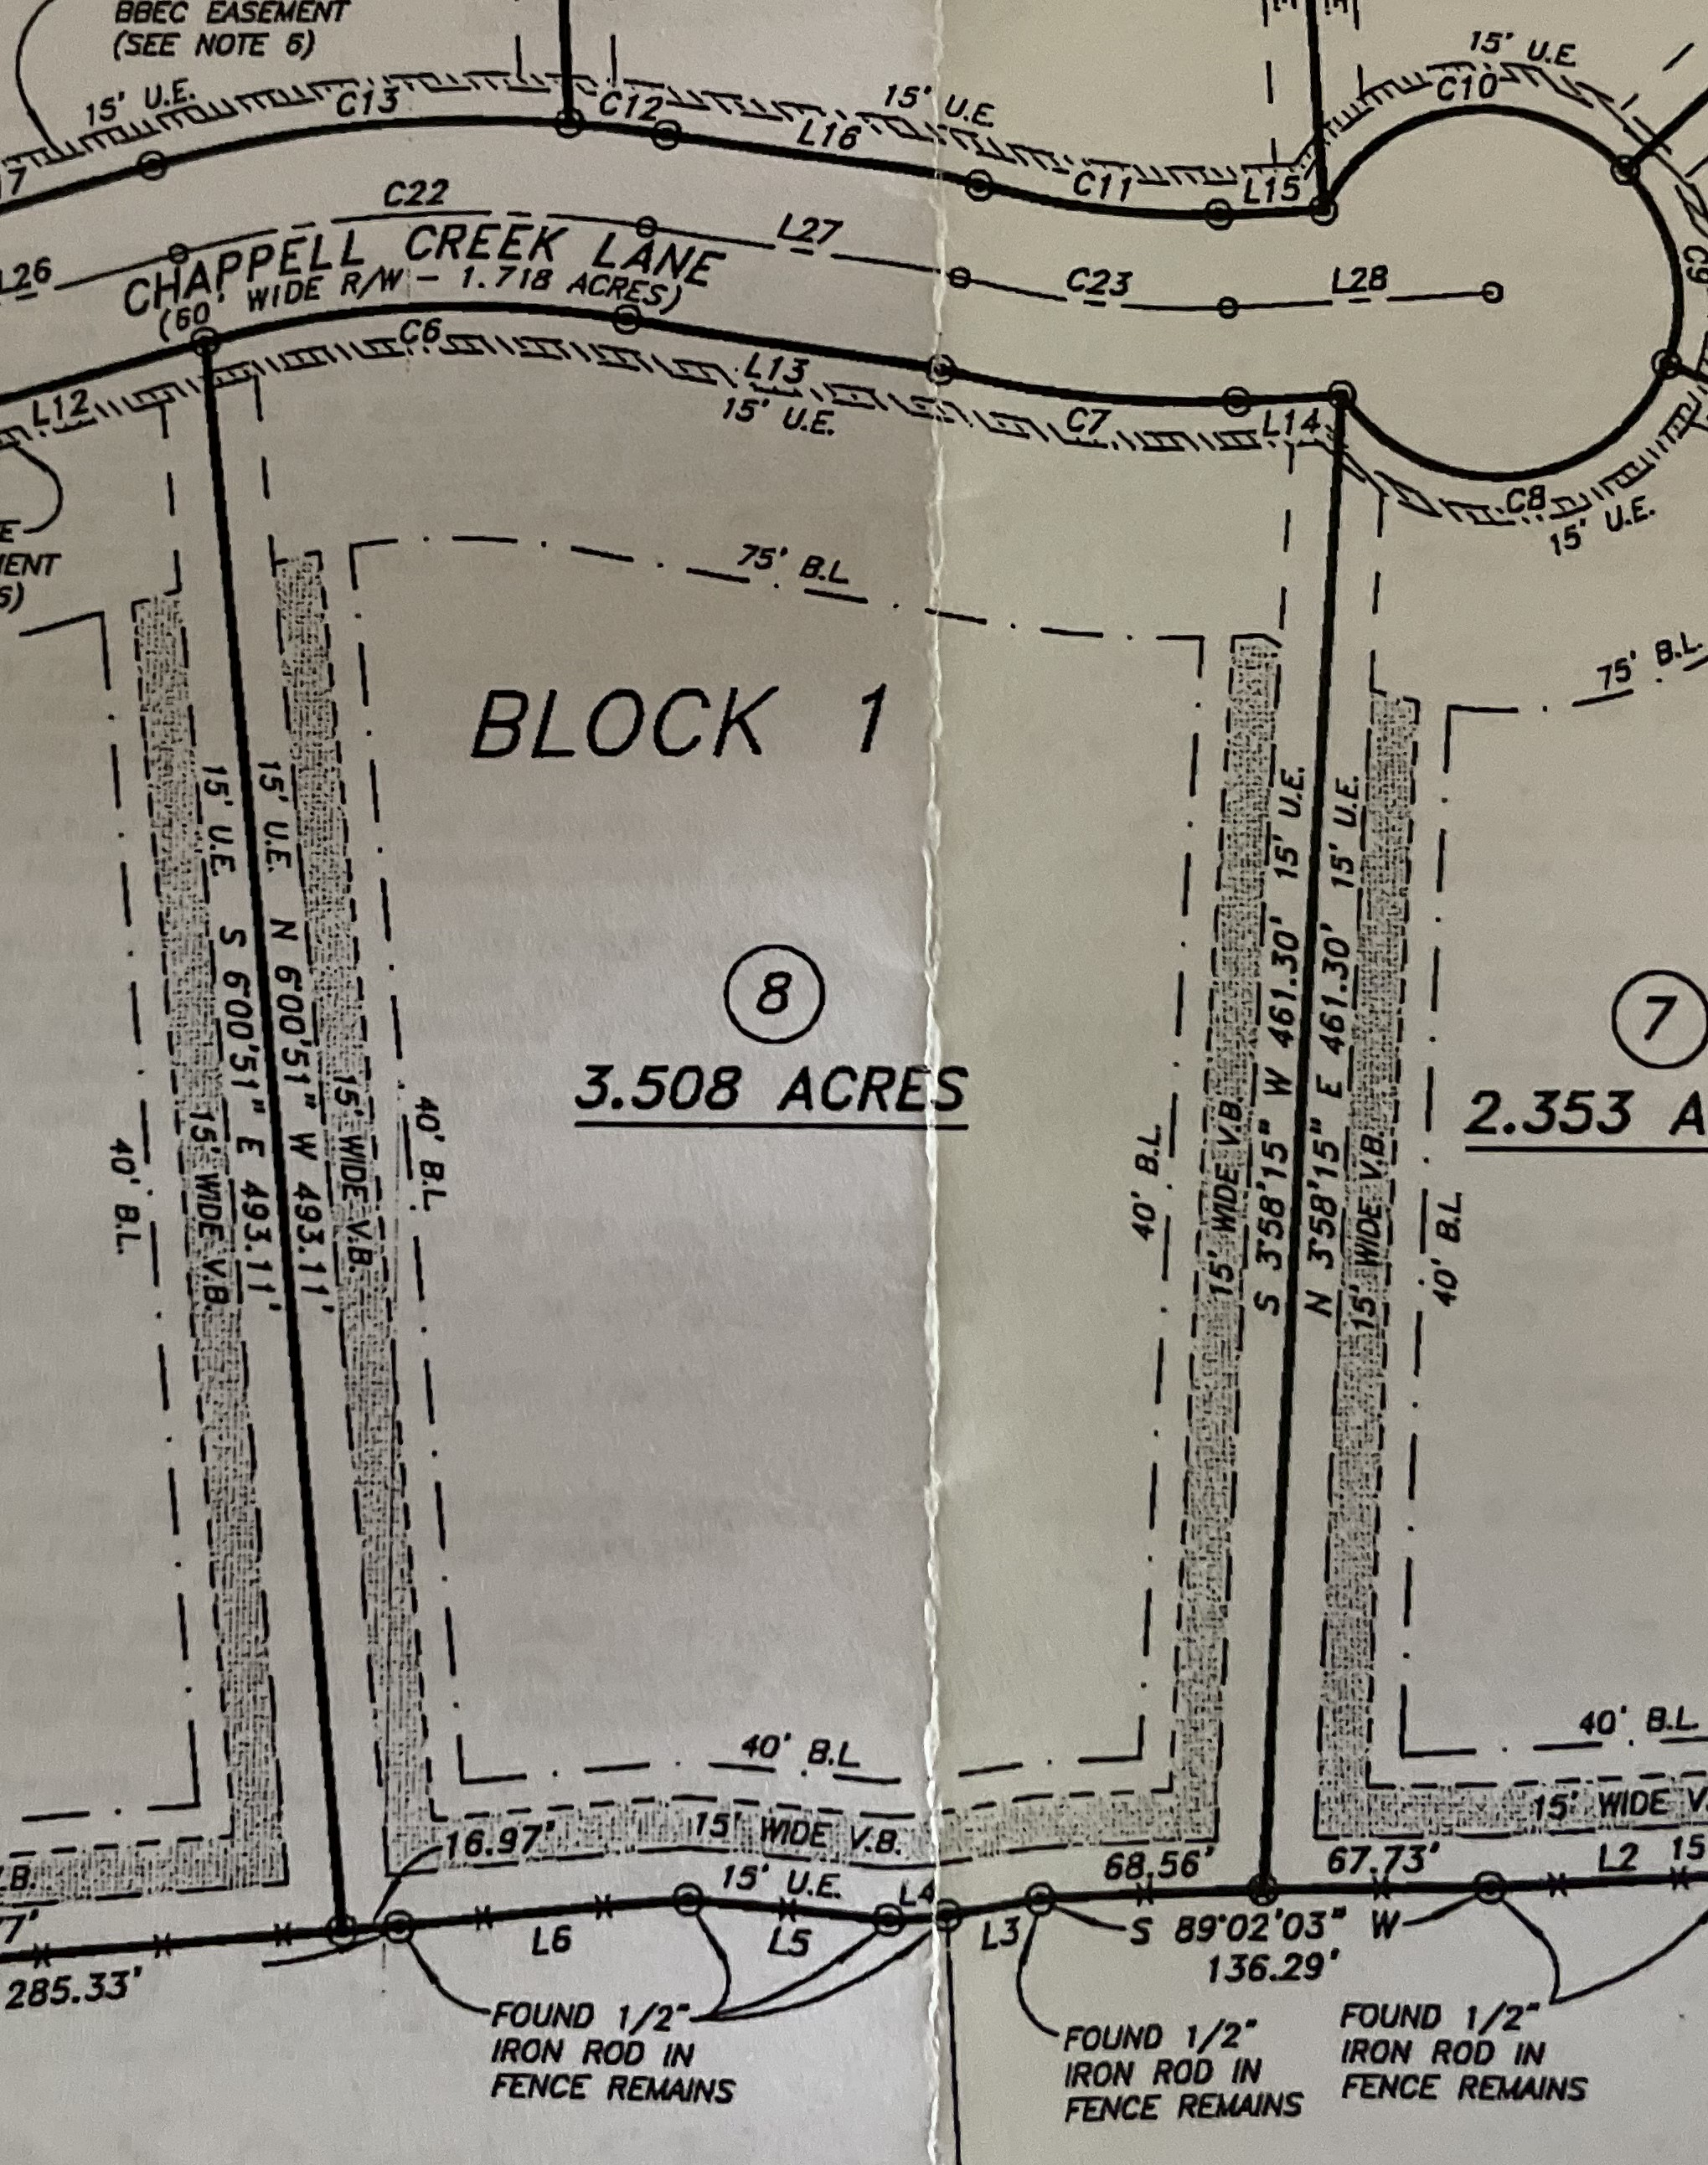

15' U.E.

C13

C12

L16

15' U.E.

C11

L15

15' U.E.

C10

C22

L27

C23

L28

CHAPPELL CREEK LANE  
(60' WIDE R/W - 1.718 ACRES)

L12

C6

L13

15' U.E.

C7

L14

C8

15' U.E.

75' B.L.

75' B.L.

BLOCK 1

8

3.508 ACRES

7

2.353 A

15' U.E.

S 600'51" E 493.11'

15' U.E.

N 600'51" W 493.11'

15' WIDE V.B.

15' WIDE V.B.

15' WIDE V.B.

40' B.L.

40' B.L.

15' WIDE V.B.

S 358'15" W 461.30'

15' U.E.

N 358'15" E 461.30'

15' U.E.

15' WIDE V.B.

15' WIDE V.B.

40' B.L.

40' B.L.

40' B.L.

40' B.L.

16.97'

15' WIDE V.B.

68.56'

67.73'

L2 15

B.

285.33'

L6

L5

L3

S 89°02'03" W  
136.29'

FOUND 1/2" IRON ROD IN FENCE REMAINS

FOUND 1/2" IRON ROD IN FENCE REMAINS

FOUND 1/2" IRON ROD IN FENCE REMAINS